


# IAQ Map Legend - Winter Operation

- Natural ventilation: Operable windows and/or louvres should be used to manage fresh air, balancing thermal comfort and ventilation.
- Mechanical ventilation: Fresh air is introduced by the heating, ventilation and air conditioning system when in operation. Windows can remain closed and no action is required by the school.
- UV-C Lights: UV-C light units have been retrofitted to the air conditioning systems to neutralise airborne virus particles. In these rooms, the systems must be in operation when the room is occupied.
- Minimise use of this space. Ventilation improvements are currently being scoped or implemented.

Note: White spaces are to be used in accordance with COVID-19 requirements and current health advice.

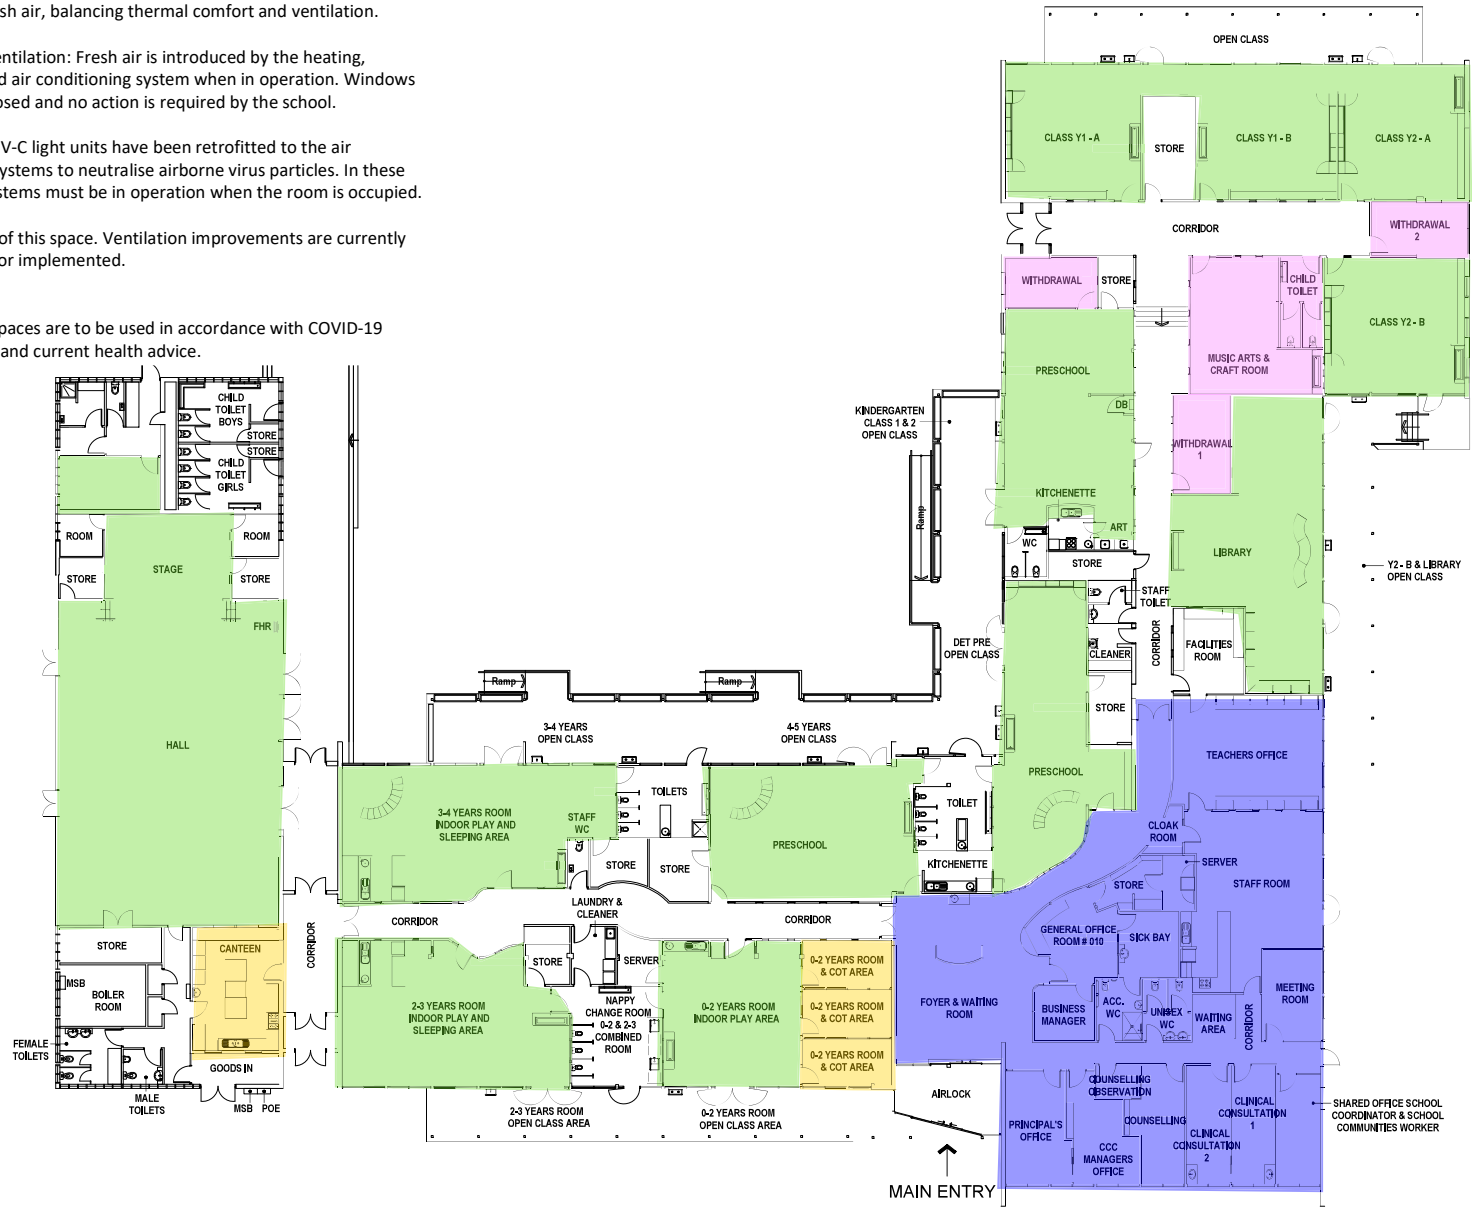

ISSUE	AMENDMENT	DRAWN	VERD	APP'D	DATE



SCALE  
1:300  
DATE  
DEC 2015  
DRAWING SHEET SIZE = A3



PROJECT  
NARRABUNDAH EARLY CHILDHOOD SCHOOL  
INFRASTRUCTURE & CAPITAL WORKS  
SCHOOL LAYOUT PLAN